



Design Guidelines

# Parkside Front-Back Duplex & RPL Homes

---

STAGE 1:

- Block 14 Lot(s) 32-58



Prepared for Rohit Land Development  
by IBI Group

August 30, 2022

# Table of Contents

---

<b>1</b>	<b>Objective.....</b>	<b>1</b>
<b>2</b>	<b>Architectural Theme .....</b>	<b>1</b>
<b>3</b>	<b>Streetscape .....</b>	<b>1</b>
<b>4</b>	<b>House Size &amp; Form .....</b>	<b>1</b>
<b>5</b>	<b>Site Planning &amp; Grading.....</b>	<b>2</b>
<b>6</b>	<b>Corner Lots .....</b>	<b>3</b>
<b>7</b>	<b>High Visibility Lots .....</b>	<b>3</b>
<b>8</b>	<b>Rear Decks .....</b>	<b>3</b>
<b>9</b>	<b>Roofing .....</b>	<b>3</b>
<b>10</b>	<b>House Repetition .....</b>	<b>4</b>
<b>11</b>	<b>Front Entrances &amp; Columns .....</b>	<b>4</b>
<b>12</b>	<b>Garages &amp; Driveways .....</b>	<b>5</b>
<b>13</b>	<b>Exterior Colours.....</b>	<b>6</b>
<b>14</b>	<b>Exterior Finishes/Design Details.....</b>	<b>7</b>
<b>15</b>	<b>Farmhouse Style Exterior Colours &amp; Details.....</b>	<b>8</b>
<b>16</b>	<b>Fencing/Landscaping/Other .....</b>	<b>8</b>
	16.1 Landscaping.....	8
	16.2 Fencing .....	10
	16.3 Accessory Buildings.....	10
	16.4 Address Plaque.....	11
<b>17</b>	<b>Interpretation.....</b>	<b>11</b>
<b>18</b>	<b>Siting.....</b>	<b>11</b>
	18.1 Consultant.....	11
	18.2 City Regulations.....	11

## Table of Contents (continued)

---

18.3	Grading .....	11
18.4	Plot Plans .....	11
<b>19</b>	<b>Subdivision Appearance.....</b>	<b>12</b>
19.1	Signage .....	12
19.2	Excavation Material.....	12
19.3	Clean-Up .....	12
19.4	Construction Activity .....	12
<b>20</b>	<b>Approval Process .....</b>	<b>12</b>
	<b>Appendix A – Community Map .....</b>	<b>14</b>
	<b>Appendix B – Design Styles .....</b>	<b>15</b>
	<b>Appendix C – Approved Colour Selections .....</b>	<b>16</b>
	<b>Appendix D – Landscape Requirements .....</b>	<b>18</b>
	Landscape Requirements Checklist .....	19
	Artificial or Synthetic Turf Option .....	19
	Landscape Site Review Requests.....	20
	Site Review Process .....	20
	High Quality Front Yard Landscape Examples.....	20
	Top Ten Common Landscape Deficiencies .....	21
	<b>Appendix E – Fence Details .....</b>	<b>23</b>
	<b>Appendix F – Column Details .....</b>	<b>24</b>
	<b>Appendix G – Address Plaque.....</b>	<b>25</b>

# 1 Objective

The objective of these design guidelines for Parkside Stage 1 Front-Back Duplex and RPL Single Family Homes is to ensure the very highest standard of visual appeal and image; ensuring compatibility among homes and integration of the community into the natural landscape. Outlining the opportunities and constraints of building, these design guidelines will assist builders, designers and home buyers in the construction process.

These Design Guidelines apply to the following lots:

- Block 14 Lots 32 - 58;

The Stage 1 map is presented in Appendix 'A'.

# 2 Architectural Theme

The selected architectural theme provides elements that can be incorporated in a diverse range of styles including Heritage, Prairie, Farmhouse and Craftsman, in a variety of applications. This design emphasis will be on simple well executed design style with a contemporary edge.

# 3 Streetscape

Care must be taken to integrate the unique values of each home with special attention to the relationship with neighbouring properties. Relative massing, siting and style will be of utmost importance in assuring each home compliments its neighbour and the subdivision. Building massing, siting and style may be adjusted and/or alternate treatments requested to reinforce the streetscape. Entranceways are to cover and protect the space, at the first level or a height proportionate to the design. The style, width, height and detailing of entranceways will together create a sense of arrival.

# 4 House Size & Form

Semi-detached pairs are to have a consistency of mass and volume within the streetscape. As such, house widths and sizes must relate proportionately and logically to the lot width and neighbouring homes. In order to maintain a consistent streetscape, units are not permitted to contain more than two (2) wall variations (planes) on the second floor. Bungalow style homes are not permitted.

Semi-detached pairs are required to have a second floor minimum recess of 2'-0" from garage front wall plane. The second floor area should be carefully designed and should have a maximum width offset of 2'-0" from the main floor.

Garages are to be designed in a way to reflect the rest of the homes on the street and enhance the front entry way. Garage size and minimum exposed house frontage will be established based on the pocket size of the lot as per the table below. A maximum 2' pocket relaxation will be permitted on lots with a 20' pocket or larger. **No pocket relaxation will be permitted on 18' pocket lots.**

#### House Size & Pocket Fill (Front-Drive Duplex)

Minimum House Width	Minimum Exposed House Frontage	Maximum Garage Width
22'	3'	19'
20'	4'	16'

*\*Note: Frontage calculations are based on home size, not pocket width, meaning that a 20' home with the noted calculations can be placed on a 22' pocket.*

The minimum house sizes are to be 1,200 sq. ft. for two storey homes.

Single family RPL homes are not permitted to contain more than two (2) wall variations (planes) on the second floor. Homes are required to have a second floor maximum projection of 4' from the front entry door wall plane and a minimum 1' recess from the front of the verandah. An overall maximum 2' pocket relaxation will be permitted.

Homes that do not meet the requirements as stated above may be considered at the discretion of the Design Consultant. Homes will be reviewed on their individual merits of design, massing, proportion, and compatibility and, where the Design Consultant considers the plan to be exceptional, and, provided that the house confirms with the general trend of the neighbourhood, exceptions may be considered.

## 5 Site Planning & Grading

Site planning and grading must accommodate the natural slope of the land with variations in grade absorbed within the building mass as much as possible. Lot grading must be in strict conformance with the approved grading plan for the subdivision.

Lots with a more dramatic change in terrain may require special terracing and/or retaining walls. The purchaser shall be responsible for the design and construction of such retaining structures and must ensure design grades and lot drainage are not compromised.

If a retaining wall is required, it is to consist of concrete or natural materials such as boulders. If the retaining structure is to be more than 1 m (3'-0") in height, it must be stepped to reduce the wall's visual mass. Retaining walls visible from high visibility areas (street, park, etc.) must have finished face and edge surfaces.

Special attention is to be given to the treatment of exposed concrete foundation walls. A maximum of 2' of parging will be permitted on all elevations of the homes. Variation in grade and basement design may require cladding material be lowered or extended to within 2' of ground level.

Front entry steps are to be a maximum of four (4) risers per set. Where the grade requires more than four risers, the run must be split. Exceptions to this requirement may be granted in consideration of unique design, enhanced verandah treatment, topography and lateral bracing concerns. If there are more than three risers per set, the step will be a minimum 4' wide with appropriate railing style.

## 6 Corner Lots

Houses on corner lots will require special consideration. Flanking side elevations are to have suitable front elevation treatment with principle roof planes sloping toward view. All models will be considered for corner lots based on their unique suitability to these locations. Houses will require variation in wall planes, substantial roof line between floors, appropriate wall heights, window placement and detailing. The lots affected will be Block 14, Lots 32 & 58. Refer to Appendix 'A' – Community Map for designated lots.

## 7 High Visibility Lots

High visibility rear elevations require special design consideration. These elevations must have openings of a number and size that is suited to the wall area and incorporate detailing consistent with the front elevation and overall design. The lots affected will be those backing onto or flanking public spaces and roads, including Greenway and walkways. All openings (i.e.: windows, doors) are to contain 6" trim surrounds. The rear elevations will be closely monitored to ensure that a variety of rooflines and styles are incorporated to avoid repetition and monotony.

The lots affected are: Blk 14 Lots 32, 33 & 58. Refer to Appendix 'A' – Community Map for designated lots.

## 8 Rear Decks

The minimum standard material for deck construction is to be pressure-treated lumber. Decks must comply with City requirements for items such as permits, setbacks and site coverage.

All decks for homes that are designated as enhanced rear elevations (see Appendix 'A') must be built by the builder at the initial time of construction and must be on the building plans. The rear decks are to be a minimum of half the width of the home and correspond to the entire width of their attached wall plane(s).

Rear exposed deck posts are to be a minimum dimension of 12"x12" and constructed with matching home material. Vinyl siding and/or metal cladding on rear columns is not acceptable. Rear deck railings to be metal or glass (no wood railings). All vertical elements of decks are to be painted to match trim colour of the home.

Second floor rear decks are typically not permitted however they will be considered if it is shown that the deck does not project past the remaining house massing on the second floor. A relaxation to this requirement will be solely dependent on the decks overall visual impact.

## 9 Roofing

To provide a unifying theme throughout the subdivision, the maximum roof pitch will be 7/12. The roof style on all homes are to correspond to the style of home as indicated in **Appendix "B" – Styles**. Flat or shed roofs will not be permitted. In consideration of overall massing and style, some secondary roofs may not be subject to this minimum requirement as noted in Appendix 'B'.

The roofing materials/colours may be selected from the following:

- Unicrete Concrete Tile Shake Profile (compatible colours to be reviewed on an individual basis);
- Decra Shingle profile (Fawn Grey, Slate) Shake profile (compatible colours to be reviewed on an individual basis);
- IKO Cambridge 30 (Weatherwood, Driftwood, Harvard Slate, Dual Black);
- BP Mystique 42 (Stonewood, Twilight Grey, Weathered Rock, Shadow Black);
- Elk Prestige 11 30/40/50 (Weatherwood, Antique Slate, Sablewood) Grand Series (Barkwood).

Roof overhangs will be proportionate to the design with suitable overhangs incorporated at all cantilevers, box-outs and bays. A minimum 8" fascia is required. Flashing must blend with house colours. No galvanized flashing allowed. Aluminum rainware (gutters/downspouts) to be white.

Chimneys and flues must be contained within a corbelled chase, finished in a style consistent with the home design.

## 10 House Repetition

Similar or approximately identical semi-detached pair elevations and exterior colours must not be repeated within two semi-detached pairs (i.e., X-O-A-X) or directly across the street. To be considered different, an alternate elevation must reflect substantial modifications. Substantial modifications may include change in rooflines, house style, wall planes and materials. Repetitive use of elevations will be monitored to ensure an interesting and varied streetscape.

It is highly recommended that the same model are not placed adjacent to each other to meet this requirement.

## 11 Front Entrances & Columns

Entranceways will be covered at a level that encloses and protects the space at the first level or a height proportionate to the design. Two storey pillared entries are not permitted.

Front entry doors are to be a design compatible with the house style and to contain glazing or a sidelight in lieu of door glazing. Fanlight or sunburst door glazing is not permitted. Sidelights are highly encouraged.

The following are examples of acceptable door styles:



Other door styles may be considered at the discretion of the Developer or the Design Consultant.

Where columns or posts are used on the front or highly visible elevations, they are to be of substantial form and solid in appearance. Columns will be a requirement on all front verandah. Columns are to be white and a minimum of 16" x 16" or equivalent overall size at the base. Rectangular column; 18" x 14" at the base is an example of an acceptable equivalent overall size. If masonry is desired on the columns it is to have a minimum height of 3'6". **Please see Appendix "F" for examples of an acceptable column detail.** Full height masonry, round, fluted and tapered columns are **not** acceptable.

Front entry steps are to be a maximum of four (4) risers per set (see section 6. Site Planning & Grading). Where the grade requires more than four risers, the run must be split. Exceptions to this requirement may be granted in consideration of unique design, topography and lateral bracing concerns. If there are more than three risers per set, the step will be a minimum 4' wide with appropriate railing style.

Wooden verandas and porches must be skirted to grade with closed risers. The front facing elements of these verandas must be stained to match the wall colour or trim colour. This includes the front facing portion of the front steps - no open stair treads will be permitted.

Front sidewalk/driveway extensions using unit pavers/concrete/gravel are not permitted.

White metal railings are the minimum requirement on the front verandah. Wood railings will not be permitted.


Lighting is required on all homes and must compliment the overall design of the home.

## 12 Garages & Driveways

Double garages as a maximum are required under the massing guidelines identified in Section 4 and must be located in accordance with the garage location plan. Triple car garages will not be permitted. The garage roofs are to correspond to the overall design/style of the home. Split design, side shed and rear shed roofs are not permitted. All rear detached garages are to be developed by the builder at the time of house construction.

Garage overhead doors must be compatible with the selected house style. The use of glass panels in overhead doors is required for all lots with front attached garages. The style of glass panels must be as shown and the use of Stockton or Heritage doors with glass panels is highly encouraged. Sunburst or other glazing patterns will not be permitted. Custom carriage doors will be allowed if appropriate to the design of the home.

The following are examples of acceptable garage door styles:

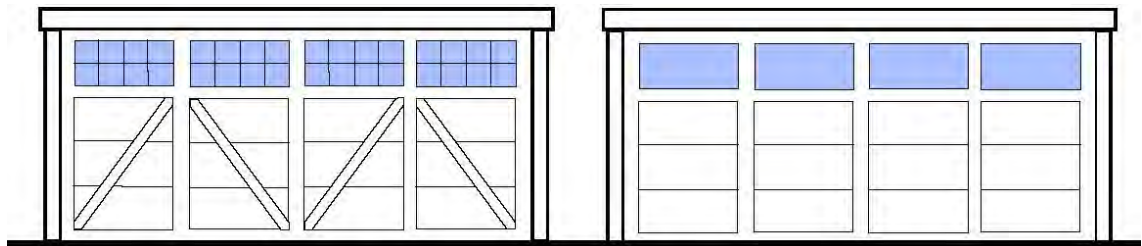

Typical raised panel garage doors without glazing is the minimum requirement for all rear detached garages. Lighting is required on all rear garages and must be placed on the elevation adjacent to the alley. Light fixtures are to coordinate with the overall design of the home and must be shown on the elevations for review.

Builders are required to build rear detached garages at time of home construction. All rear detached garages on corner lots will require special design consideration. The flankage side of



the garage shall have an upgraded window placement and design detailing proportionate to the wall surface. The lots affected are: Block 14 Lots 32 & 58. Refer to Appendix 'A' – Community Map for designated lots.

A maximum of 18" must be maintained between overhead garage door and the eave line. Where the height exceeds 18", special detailing may be required. Gable ends will require appropriate detailing to soften the visual impact accordingly.

Corners of overhead door must be straight. Angled corners will not be permitted.

Lighting is required on all homes and must compliment the overall design of the home.

**All garage doors are to match a wall colour. White and two-toned colours is not permitted.**

Driveways and front walks are to be broom finished concrete at minimum, but may be exposed aggregate concrete, stamped concrete or broom finished concrete with stamped or exposed aggregate borders. Driveways are to have a maximum width at the front property line not larger than the width of the garage. Concrete driveways, walkways and verandahs are not permitted to be painted. Driveways are not permitted in the front yard of homes with rear detached garages. Driveway extensions are also not permitted.

## 13 Exterior Colours

Colours will be approved on an individual basis and are to reflect the colour palettes requirements that are indicated in Appendix "B" - Styles. If a Farmhouse style home is desired please refer to Section 15 for exterior colours, finishes and design details required for the Farmhouse style.

Wall colours will not be duplicated within two semi-detached pairs (X-A-O-X) or directly across the street. The use of a third accent colour (secondary wall material) is required. For example the use of vertical siding, panel board, board & batten etc. is not to match either the horizontal siding or trim colour. Two horizontal siding colours may be considered on the elevation if the horizontal siding is installed in a panel effect and both colours have a balanced representation on the front elevation.

Premium main vinyl colours (Mitten – Act or GAF – CertainTeed Monogram typical) will be required on all corner and lane flanking lots. These lots are identified in Appendix "A" Map. All other lots will require premium siding colour or at a minimum dark non-premium colours as the main vinyl siding. **Dark non-premium main vinyl siding colours will not be permitted on homes that are adjacent to each other. Therefore, the use of non-premium vinyl siding colours will be determined on a "first-come first-served" basis.** All vinyl siding colour reservations must be accompanied by a fully completed application submission. See Appendix "C" for approved colour selections.

All homes are to use premium wall colours, accent panels and accessories. Therefore homes consisting of a dark non-premium horizontal siding colour will require a dark premium secondary wall material.

In keeping with the character of the neighbourhood and in consideration of blended streetscapes, pastel colours are not permitted. Overhead doors are to match a wall colour (white and two-toned colours will not be permitted) but other colours will be considered on an individual basis. Accent bold front entry door colours are encouraged. Window frames and casements that match the exterior colour scheme are highly encouraged. Very light, buff or white masonry colours are not permitted.

**White trim, soffit, fascia, rainware and railings are mandatory on all lots.**

## 14 Exterior Finishes/Design Details

To achieve the standard and caliber of visual appeal, a requirement for architectural detailing and continuity will apply to all homes. If a Farmhouse style home is desired please refer to Section 15 for exterior colours, finishes and design details required for the Farmhouse style.

Brick or stone will be required in a panel effect and must be used as a grounding element. For example, if stone or brick is applied on the main floor wall plane it must be used on the entire width and height of the wall plane. Stone or brick is required on all garages and must extend the height of the entire garage door at a minimum. Stone or brick applied as an accent or on the second floor will not be permitted.

A reduction in masonry use will be considered by the Design Consultant if additional trim is applied for added detail and visual interest in accordance with the theme of the neighbourhood.

Window style and grill pattern are to be consistent with the selected house style. Curved or circular style windows will not be permitted.

The use of window and door surrounds will be a feature on all homes. Trim is to be a minimum of 6" in width.

All homes are to be finished in either Hardie Plank or Premium Vinyl Siding and must reflect the house style as indicated in **Appendix "B" - Styles**. All homes are only to contain one (1) secondary wall material in addition to masonry. The use of stucco is strictly prohibited on homes. The removal or additional use of secondary wall materials will depend on the overall style of the home and is at the discretion of the Design Consultant.

Acceptable main cladding materials include:

- vinyl siding in traditional or (no "dutch lap" siding or clapboard profile);
- Hardie Plank siding pre-finished (long life), horizontal application;

Acceptable secondary wall cladding materials include:

- accent horizontal siding colour and/or material installed in "block panel" effect;
- panel detailing with vertical trims;
- vertical siding;
- board and batten;
- special "wood" accent material such as Sagiwall or Longboard siding applied in a "block panel" feature suited to design;
- river rock is prohibited;
- Hardie and metal panel may be used if suited to design.

All trim details, secondary wall materials and masonry must be returned to the adjacent wall. If the distance between wall planes does exceed 5'-0", a 2'-0" return will be sufficient. If the distance between wall planes does not exceed 5'-0", the secondary wall material to be returned along the entire side wall plane.

Louvres and trim details must be consistent with the theme of the neighbourhood.

Vinyl siding and metal cladding on columns is not acceptable. All columns are to be clad with panel board and are required to match the trim colour. Stone is acceptable at the base of column only. Full height masonry columns will not be acceptable.

Homes will be reviewed on their individual merits of design, massing proportion and compatibility and, where the Design Consultant considers the plan to be exceptional, and, provided that the house conforms to the general trend of the neighbourhood, exceptions may be considered.

## 15 Farmhouse Style Exterior Colours & Details

To maintain a consistent Farmhouse style within the subdivision all Farmhouse style homes must comply with the design, details and colours listed in this section of the design guidelines as well as the Farmhouse style sheet in **Appendix “B” – Styles**. Farmhouse styles homes are still required to reflect all other requirements in the design guidelines. The requirements in this section will take precedence over any other conflicting requirements stated in these guidelines.

No horizontal siding will be permitted in viewable locations. Only vertical siding or board & batten is permitted for the style. All secondary wall materials used on this style must be applied as a “block” feature. Common secondary wall materials include wood siding and secondary vertical or board & batten siding colour.

Columns are to be clad in panel material and match the trim, soffit, fascia and rainware colour. Wood column details are high encouraged. Masonry cladding on columns is not permitted.

All windows are to be black and to have a large presentation on highly viewable locations. Windows are to consist of simple uncluttered grill patterns.

Wall colours will be approved on an individual basis and are to reflect the colour palettes requirements that are indicated in Appendix “B” - Styles. Colours will not be duplicated within two semi-detached pairs (X-A-O-X) or directly across the street.

White and other light non-premium main wall colours will only be permitted for this style. Premium wall colours are encouraged but are not required. Horizontal siding used on non-viewable locations must match a vertical siding or board & batten used on the front elevation. The use of a third accent colour (secondary wall material) is not required however if desired must be applied as a “block” feature. High contrasting main and secondary wall colours is not permitted. **Unlike the rest of the house styles, non-premium wall colours used on this style will be permitted to be used adjacent to other homes with non-premium main wall colours.** All vinyl siding colour reservations must be accompanied by a fully completed application submission.

Reds, yellows, oranges and light blue main or secondary wall colour tones will not be permitted. This includes but not limited to Royal - Vintage Cream, Redwood, Blue Gray and Mitten – Saffron, Burnt Orange, Danish Gold, Lighthouse Red etc.

**Black trim, windows, soffit, fascia, rainware, railings and garage doors are mandatory on all Farmhouse style homes.**

## 16 Fencing/Landscaping/Other

### 16.1 Landscaping

It is the responsibility of the homeowner to landscape the yard. In the case of corner lots, the front yard shall include the flanking side yard to the sidewalk, curb or boulevard and to the rear corner of the house. Please refer to Appendix “D” Landscape requirements.

The minimum landscape standard for all lots shall be as follows:

# Deciduous Trees	# Coniferous Trees	# Shrubs
1	1	8

**All lots will require a minimum of 2 trees. At least one tree must be planted in the front yard.** The same tree species must not be repeated directly adjacent to each other. A maximum of 60% sod shall be used in the front yard. All lots shall have a prepared shrub bed in the front yard containing at least 8 shrubs.

- Shrubs shall be 450 mm (18 in) in height or spread
- The minimum deciduous tree shall be 65 mm caliper (2.5 in) measured 150 mm above ground and 2.5 m (8ft) in height
- The minimum coniferous trees shall be a minimum 2.5 m (8 ft) in height
- In addition, all lots backing onto or have side yards flanking roads, parks and walkways will require the following additional landscaping.
  - Block 14 Lots 32 require a minimum of 2 trees in the rear yard (a total of 3 trees planted on the lot).
  - Block 14 Lots 58 require a minimum of 2 trees in the rear yard (a total of 3 trees planted on the lot).

A prepared shrub bed is to be defined by landscape edging (metal, vinyl, brick, concrete, etc.) with adequate coverage of plant material and is to contain mulch (rock, wood chip, etc.) for ground cover and shall be natural earth toned colours. Each shrub/tree bed to contain one consistent mulch material and should have an underlay of landscape fabric (no plastic). The use of white rock mulch is strictly prohibited. Small plastic, wooden or metal fencing is not permitted anywhere and cannot be used in place of an edger for prepared shrub beds. Wooden or shared walkways in between homes will not be permitted.

Large areas of mulch (rock, wood chip, etc.) will not be permitted in the front yard and highly visible rear yards. In scenarios where the minimum plant material is unable to provide adequate coverage, additional plant material such as ornamental grasses, perennials or additional shrubs are to be placed throughout the shrub bed to break up large areas of mulch.

Where sod is not installed directly against to the side property line, (use of mulch, rock or turf), it the responsibility of the homeowner installing alternative to sod material, to use appropriate edging material to define the edge of the property along the entire length of the side yard where sod is not been installed. Noncompliance with this requirement will result in a failed inspection. Exception to this requirement will be a cohesive landscaping design for two adjoining properties installed at the same time.

If artificial turf is desired, it is to be designed with a distinct prepared shrub bed border between the turf and the property line. The shrub bed is to include adequate coverage of plant material that is in addition to the above minimum requirements.

Artificial turf is to contain a minimum weight of no less than 95 ounces per square yard and a minimum blade height of 41 mm (ie. ezLAWN, ezLAWN Elite, ezLAN Platinum or directly compatible product to be approved by Rohit Land Development) are acceptable. The base is to contain a minimum depth of 4" of 20mm road crush (compacted to 90% proctor density) with a sand or crushed limestone (fine) topping. The surface infill is to contain either a Silica sand and/or rubber infill. Artificial turf must be specified by the manufacturer as a pet friendly product with a minimum 10-year warranty. Homeowners will be required to submit their artificial turf invoice prior to final inspection to verify that the specifications have been met.

The application of artificial turf or landscapes without sod will only be considered by the Developer after submission of a detailed landscape concept drawing prepared by a Landscape

designer. Landscape plans and the specification information on the artificial turf should be submitted to Rohit Land Development directly, via email at [lot.sales@rohitgroup.com](mailto:lot.sales@rohitgroup.com).

All lots are to comply with City of Edmonton Zoning Bylaw Landscape requirements, and it is the responsibility of the homeowner to ensure that their landscaping meets these requirements.

All landscaping including front, rear and sides must be completed, in accordance with the above requirements, **within twelve months of completion of the house** (subject to seasonal limitations) and completed prior to final inspection of the property for architectural / landscaping compliance. Upon completion of the landscaping, a final inspection is to be requested through the Builder via [archcontrol.com](http://archcontrol.com). All inspections will be completed during the inspection season (late spring to early fall – weather permitting). If a landscaping extension is required due to seasonal limitations, please contact [lot.sales@rohitgroup.com](mailto:lot.sales@rohitgroup.com) for an extension.

## 16.2 Fencing

Please see Appendix “A” Community Map to view the fence requirements and Appendix “E” for fence details.

Fencing on all lots are to be constructed by the Homeowner and shall be consistent in design and colour with the fencing style established for the community. All wood screen fences are to be painted Mushroom Fields by Cloverdale Paints (Weather One Designer Selections Colour Code EX216). If a gate is desired, the gate shall match the adjoining fence.

**All fencing must be completed, in accordance with the above requirements, within twelve months of completion of the house** (subject to seasonal limitations).

## 16.3 Accessory Buildings

The side wall elevations of all ancillary buildings and garden sheds shall not extend more than 6' in height. Where visible from a public adjacency (i.e., all perimeter lots and corner lots), accessory buildings must be consistent in style, finish and colour, with the house. Roof style and materials are to match the materials used on the roof of the house.

Sheds completed in an alternative plastic composite material will also be permitted in earth toned colours. Sheds containing unfinished wood are strictly prohibited. Metal sheds are strictly prohibited.

The following shed styles are acceptable, provided they are complementary to the style of the home:



The following are examples of sheds that will NOT be accepted:



## 16.4 Address Plaque

A standardized address plaque, as per the detail provided by the Developer, is required for all homes. Address plaques must be ordered through Rohit Land Development and to be installed by the Builder.

It shall be placed on the front of the garage in a visible location and is highly recommended that the builder show location of the Address Plaque on house approval applications. Alternate locations may be accepted at the discretion of the Design Consultant. See Appendix "G" Address Plaque for a photo example of the address plaque.

## 17 Interpretation

The enforcement, administration and interpretation of these guidelines shall be at the discretion of the Developer or its designated Design Consultant. The unfettered application of these guidelines shall be without notice or precedent.

## 18 Siting

### 18.1 Consultant

The Builder is to check [archcontrol.com](http://archcontrol.com) and with the Developer for all applicable drawings, and any special conditions.

### 18.2 City Regulations

The Builder is to ensure that all City of Edmonton regulations are met and note relevant plans regarding utilities and rights-of-way.

### 18.3 Grading

The Builder is to check [archcontrol.com](http://archcontrol.com) and with the Developer for all applicable drawing and any special conditions. Do not grade to existing vacant lots or unfinished lanes, but to elevations provided.

### 18.4 Plot Plans

Plot Plans are not provided by developer and the preparation of plot plans and stakeout must be carried out by the Builder's chosen Surveyor. Plot plans must include:

- scale 1:300 metric with north arrow and municipal address;
- legal description of property;

- all property lines, designated and dimensioned;
- size and location of proposed building(s) dimensioned to property lines, existing building and other structure where applicable;
- all cantilevers (including floor, bay windows, fireplaces, eaves, etc.);
- abutting streets, avenues, reserves, easements and utility right-of-ways labeled, dimensioned;
- spot elevations around building and drainage directions;
- dimensions from property line to sidewalk and face of curbs.

## 19 Subdivision Appearance

### 19.1 Signage

In order to maintain cohesiveness for signage within the subdivision, all signage will be supplied by the Developer, i.e. all model signs, directional signs and general information signs. All builder signage must be approved by the Developer.

### 19.2 Excavation Material

All Builders must ensure that all excavation is kept within the confines of their lot. Any spillage on a road, land, sidewalk or neighbouring lot must be removed immediately or the Developer will arrange for its removal and invoice for expenses. Onsite disposal is not permitted.

### 19.3 Clean-Up

Builders should encourage timely removal by all sub-trades of litter on building sites. Failure to comply will result in a clean-up bill being charged to the lot. Supply of construction dumpsters/dumpster bags by the Builder is mandatory. Any general clean-up of the subdivision implemented by the Developer will be charged pro-rata to all Builders.

### 19.4 Construction Activity

Each Builder is responsible for inspecting the condition of curbs, sidewalks, street lights, services, etc. on their lots and must complete a Lot Pre-Inspection Report through LotWorks prior to commencing construction, otherwise costs for repairing any damages becomes the sole responsibility of the Builder.

## 20 Approval Process

Prior to building, the Builder inspects the lot and all services, and must complete a Lot Pre-Inspection Report through LotWorks. Failure to submit an inspection will be taken by Rohit Land Development to mean that there are no damages or issues with the lot.

Before applying to the City for a development permit, the applicant shall submit plans for approval to the Design Consultant via the Archcontrol.com website. The plans shall include elevations, plans, cross sections, roof plans and other information. The proposed architectural theme of the home is to be stated. The plan will be reviewed and recommend approval, modification, or rejection of the application based on the adherence of the plans to these guidelines.

Should disputes arise, the Developer shall make the final decision on the acceptability of plans. After approval, the plans may not be altered without prior approval.

Approval of any and all house plans will be at the sole and unfettered discretion of the Developer

Variation to these Guidelines will be at the sole discretion of the Design Consultant. Any variation to the design guidelines are on a lot by lot basis and as such does not set any precedence for the subdivision.


No stakeout will be granted until design approval. All approvals will be posted on [archcontrol.com](http://archcontrol.com).

If upon inspection the Design Consultant determines that the landscaping has not been satisfactorily complied with, a re-inspection will have to be requested from the builder for a fee.



# Appendix A – Community Map

---

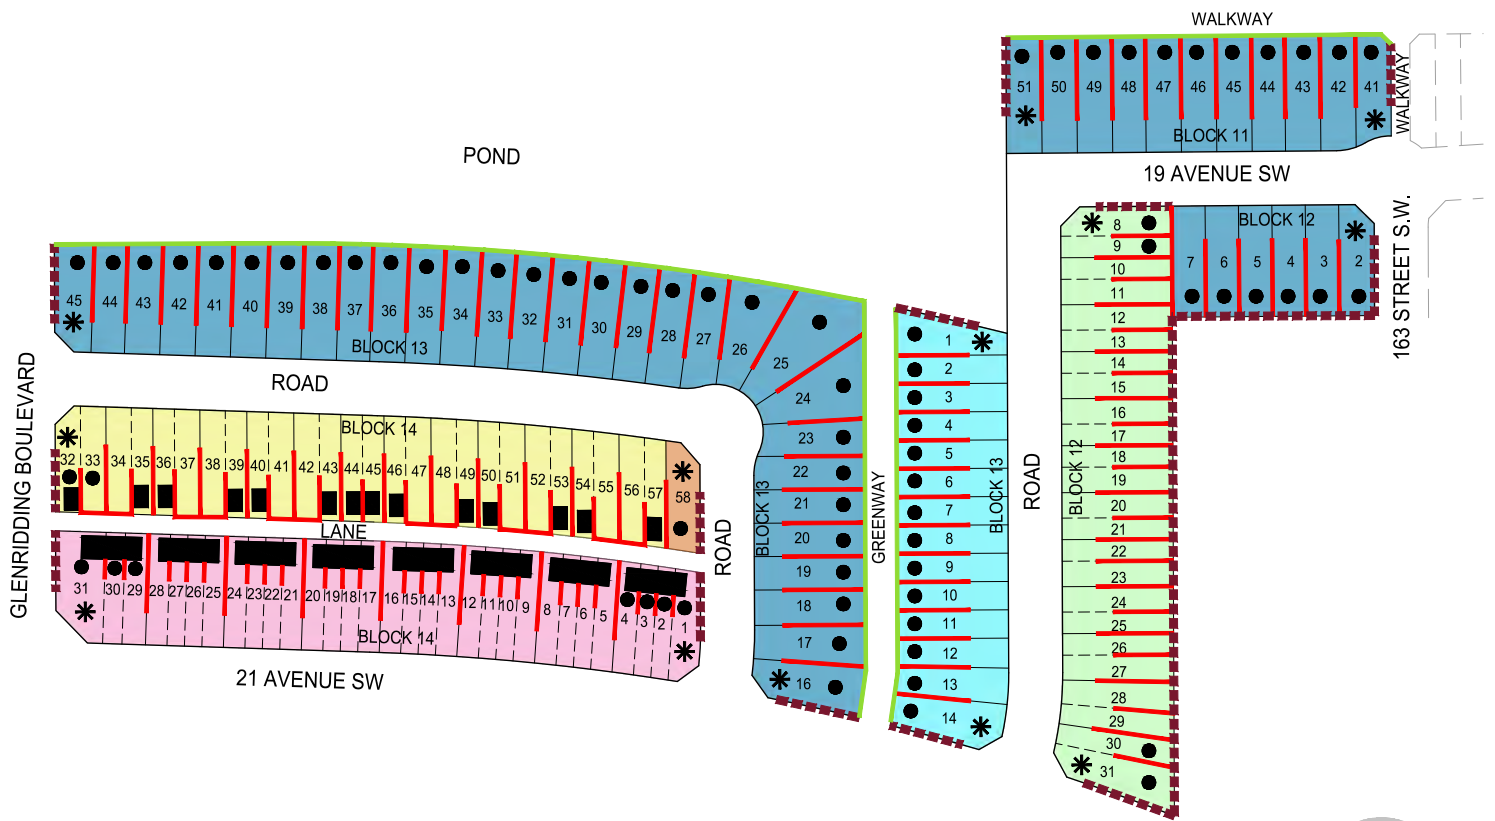

## Legend

- FRONT ATTACHED HOME
- ZERO LOT FRONT ATTACHED
- RPL HOMES
- FRONT-BACK DUPLEX
- FRONT ATTACHED DUPLEX
- TOWNHOMES
- GARAGE LOCATION
- \* HIGH VISIBILITY SIDE ELEVATION
- HIGH VISIBILITY REAR ELEVATION
- WOOD SCREEN FENCE - BY HOMEOWNER
- WOOD SCREEN FENCE - BY DEVELOPER
- CHAIN LINK FENCE - BY DEVELOPER



# Stage 1 Design Guidelines Map

\*\*\* TO BE PRINTED IN COLOR\*\*\*

July 2022



## Appendix B – Design Styles

---

# Prairie Style

## DESIGN STATEMENT

The Prairie style allows for simplified, horizontal forms with some modern details. Key design features that defines this style:

- No gables;
- Simple/modern details;
- Horizontal oriented windows;
- Horizontal panel and trim banding;
- Accent horizontal siding used as a block feature;
- Flat panel door with sidelights.

## ROOF STYLES

Characterized by a simple hip or cottage style roof. Roof slopes are to be 4/12 - 6/12 with wide overhangs – generally 18" – 24" deep soffits.

## DEFINING DETAILS

Homes are to be designed to reflect a horizontal presentation. Horizontal band below the soffits and thick top and bottom trims on windows are typical details.

## EXTERIOR CLADDING

To be finished in Horizontal siding or Hardie plank siding coordinated with Hardie panel applied to emphasize the horizontal presentation. Accent horizontal siding used as a block feature can also be used in lieu of flat panel detailing.

## ENTRANCE TREATMENT

The entry is typically defined by a flat panel door with recessed side lights. Cottage roofs are a common feature for the verandah.



# Heritage Style

## DESIGN STATEMENT

The Heritage Moderns style allows for traditional forms with a modern interpretation of detailing. Key design features that defines this style:

- Maximum of 3 gables;
- Simple/modern details;
- Vertical oriented windows;
- Vertical siding or vinyl board and batten are common secondary wall materials;

## ROOF STYLES

A single or 2 gables will be required on the second floor. A gable encompassing the full house width will not be permitted. Roof slopes are to be 5/12 - 6/12 with 18" overhangs.

## DEFINING DETAILS

A combination of strong modern features and simple detailing defines the heritage modern style which may include structural brackets or ganged vertical windows.

## EXTERIOR CLADDING

Vertical siding, vinyl board and batten, brick/stone are common secondary wall materials used for this style of home.

## ENTRANCE TREATMENT

The entry are to be enclosed with verandahs consisting of a hip or shed roofs. Entry doors are simple and often include a square glass pane with modern grilled designs.



# Craftsman Style

## DESIGN STATEMENT

The Craftsman style allows for traditional forms with defining details that are explicit to the traditional Craftsman style. Key design features that defines this style:

- Minimum of 2 gables;
- Simple rectangular louvers;
- Traditional grill pattern windows;
- Rectangular shutters and louvers;

## ROOF STYLES

Homes are to consist of a minimum of 2 open gables in combination of hip style roofs. Gables over the garage are highly encouraged. Roof slopes are to be 5/12 - 6/12 with 12" or 18" overhangs.

## DEFINING DETAILS

Features such as louvers and shutters are common for this style. Windows are to be vertically oriented with traditional grill pattern.

## EXTERIOR CLADDING

Horizontal Siding with masonry and a secondary wall material is a requirement for this style of home. Vinyl board and batten and shakes are common secondary wall materials used for this style of home.

## ENTRANCE TREATMENT

The entry is to be enclosed with either a gable or hip roof.



# Traditional Farmhouse

## DESIGN STATEMENT

The Traditional Farmhouse style allows for simplified forms with some traditional details. Key design features that defines this style:

- 2-3 open gables;
- Simple traditional details;
- Large windows consisting of typical “t” grills ;
- Horizontal siding not permitted in viewable locations;

## ROOF STYLES

Homes are to consist of 2-3 front facing open gables with a cottage style or forward facing shed style garage roof. Roof slopes are to be 7/12 with 12” overhangs. Cottage roofs or forward facing shed roofs are a common feature for the verandah or entryway.

## DEFINING DETAILS

Homes are to be designed with a simple consistent detailing and a strong vertical presentation. Wood brackets are highly encouraged.

## EXTERIOR CLADDING

The main wall material must be a vertical board & batten or vertical siding material in 1 colour. Common secondary wall materials include wood siding and secondary vertical siding colour. Secondary wall materials must be applied as a “block” feature.

## COLOURS

Main wall colours suited to the Traditional Farmhouse are mid to dark earth tones. White/Linen and other non-premium light main wall colours will be permitted on this style only. Black trim, windows, soffit, fascia, rainware, railings and garage doors are mandatory on this style only.



## Appendix C – Approved Colour Selections

---



# Approved Colour Selections

The following are the approved main wall colours for Hardie Plank (by James Hardie) and Premium Siding (Mitten, Royal, Gentek, Kaycan).

## Hardie Plank (by James Hardie)

- Khaki Brown
- Woodstock Brown
- Monterey Taupe
- Mountain Sage
- Mountain Sage
- Chestnut Brown
- Iron Grey
- Boothbay Blue
- Evening Blue
- Grey Slate
- Night Grey
- Timberbark
- Deep Ocean
- Rich Espresso
- Aged Pewter

## Premium Siding

### **Royal:**

- Walnut
- Natural Cedar
- Granite
- Shamrock
- Ironstone
- Cocoa
- Midnight Surf
- Wedgewood
- Weathered Grey
- Marine Blue
- Bark
- Toasted Almond
- Storm
- Urban Bronze
- Rockslide
- Heritage Blue
- Tree Moss

### **Mitten:**

- Khaki Brown
- Rockaway Grey
- Muskoka Green
- Grenadier Green
- Aviator Green
- Caribou Brown
- Chestnut Brown
- Yukon Grey
- Huron Blue
- Spring Moss
- Regatta Blue
- Sapphire Blue
- Annapolis Blue
- Timber Bark
- Gunmetal Grey
- Eggplant
- Coffee Brown
- Indigo

### **Gentek:**

- Dark Drift
- Saddle Brown
- Rockport Brown
- Smoked Timber
- Meadow Fern
- Rockwell Blue
- Coastal Blue
- Marine Dusk
- Hudson Slate
- Moonlit Moss
- Windswept Smoke
- Midnight Surf
- Espresso
- Iron Ore
- Mountain Arbor

### **Kaycan:**

- Mahogany
- Pecan
- Castlemore
- Cabot Brown
- Manor
- Evergreen
- Cabot Blue
- Boulder Gray
- Urban Blue
- Java Brown

## Non-Premium Dark Siding

### **Mitten:**

- Brownstone
- Sage
- Stratus
- Cypress

### **Royal:**

- Harvard Slate
- Brownstone
- Pebble Clay
- Cypress
- Flagstone

### **Gentek:**

- Pebble
- Storm
- Sage
- Juniper Grove

### **Kaycan:**

- Khaki
- Stonecrest
- Willow Green

Blue and purple (eggplant) tones will be carefully reviewed and monitored to ensure compatibility with the design style and other homes.

## Appendix D – Landscape Requirements

---

## Landscape Requirements Checklist

It is the responsibility of the homeowner to landscape the yard. In the case of corner lots, the front yard shall include the flanking side yard to the sidewalk, curb or boulevard and to the rear corner of the house

- ☐ All lots will require a minimum of 2 trees. At least 1 tree in front yard
  - ☐ Deciduous minimum 2.5" caliper and 8' height
  - ☐ Coniferous 8' height
- ☐ Prepared shrub bed proportionate to plant material in front yard containing:
  - ☐ Minimum 8 shrubs - 18" height or spread (height for deciduous/spread for evergreen)
  - ☐ Large area of bare mulch is not permitted.
    - ☐ If minimum plant material is unable to provide adequate coverage, additional plant material such as ornamental grasses, perennials or additional shrubs are to be used
  - ☐ Contain natural coloured mulch (wood or rock). One consistent mulch material and colour per bed.
    - ☐ White not permitted
  - ☐ Edger (metal, vinyl, brick, concrete, etc.)
    - ☐ Edging required along property line where sod is not installed. Exception for a cohesive landscape design for two adjoining properties installed at the same time.
    - ☐ Small plastic, wooden or metal fencing is not permitted
  - ☐ Landscape Fabric (no plastic)
- ☐ Sod (Maximum 60%)
  - ☐ High visible locations
  - ☐ Exposed soil is not permitted

### ☐ Rear Yard Requirement

- ☐ Minimum of sod
- ☐ Block 14 Lots 32 require a minimum of 2 trees in the rear yard (a total of 3 trees planted on the lot).
- ☐ Block 14 Lots 58 require a minimum of 2 trees in the rear yard (a total of 3 trees planted on the lot).

## Artificial or Synthetic Turf Option

- ☐ Prior to installation a detailed landscape plan prepared by a Landscape designer and specification information sent to Developer via email at [lot.sales@rohitgroup.com](mailto:lot.sales@rohitgroup.com) for review
- ☐ Distinct prepared shrub bed border between the turf and all property lines





- ☐ Artificial turf must be specified by the manufacturer as a pet friendly product with a minimum 10-year warranty
- ☐ Artificial turf is to contain a minimum weight of no less than 95 ounces per square yard and a minimum blade height of 41 mm (ie. ezLAWN, ezLAWN Elite, ezLAN Platinum or directly compatible product to be approved by Rohit Land Development) are acceptable
- ☐ The base is to contain a minimum depth of 4" of 20mm road crush (compacted to 90% proctor density) with a sand or crushed limestone (fine) topping.
- ☐ The surface infill is to contain either a Silica sand and/or rubber infill
- ☐ Artificial turf invoice prior to final inspection to verify that the specifications have been met.
- ☐ All lots are to comply with City of Edmonton Zoning Bylaw Landscape requirements
- ☐ Landscape completed within 12 months of completion of the house and completed prior to final inspection of the property for architectural / landscape compliance.

## Landscape Site Review Requests

- Once your landscape construction is complete, please contact your Builder and they will arrange for a site review.
- All site review requests and Final Grade Certificates are to be submitted by the Builder on the archcontrol.com site.
- Site reviews are only conducted during the inspection season (late spring to early fall – weather permitting).

## Site Review Process

- After the site review is requested, your property will be reviewed and photographed. A report will be prepared.
- If landscape is acceptable, the report will be forwarded to the Builder and Developer.
- If landscape is not acceptable, the report will be forwarded to the Builder. This report will clearly outline the deficiencies that need to be corrected.
- All correspondence and inquires to IBI Group are to be submitted through the Builder.
- Once corrections are completed, a photo of the fixed deficiency is to be submitted to the Builder so that a new report can be prepared. If corrections are accepted, the report will be forwarded to the Developer for deposit refund.

## High Quality Front Yard Landscape Examples





## Top Ten Common Landscape Deficiencies

The following list only provides the homeowner with common reoccurring deficiencies that prevents a final landscape approval. Other deficiencies maybe noted once a final inspection is completed.


### 1. Poor Quality Landscaping

- Dead grass / shrubs
- Weed Growth
- Unkempt, non-maintained and damage landscape



### 2. Undersized Plant Material

- Shrubs are measured by width/spread for evergreen and by height for deciduous
- Deciduous tree caliper is measured 6" above ground. Evergreen (coniferous) trees are measured by height.

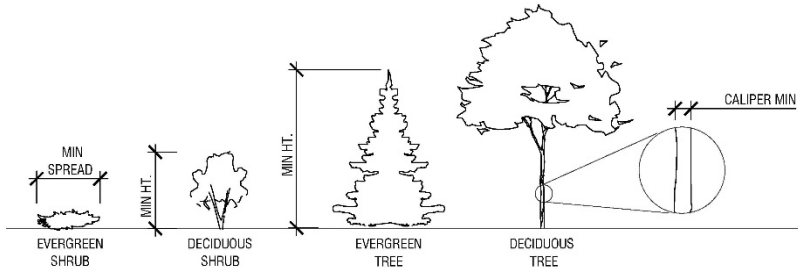

### 3. Grading

- Gaps between stairs/walls and grade due to settlement or poor grading
- Major divots and excavations



### 4. Missing Plant Material

- Missing required tree – No exceptions
- 6 shrubs is required - perennials and annuals as a substitution is not acceptable.

### 5. Unacceptable Trees & Shrubs

- Grafted trees (shrubs grafted to tree trunks) – acceptable as shrubs only
- Trees not installed within the homeowners property
- Trees are unhealthy, dead or diseased
- Tree with poor form (i.e. one side dead, top is dead or missing limbs)
- Dead shrubs or shrubs in poor condition



### 6. Missing Mulch and Poor Installation

- Wood chips/bark or rock in natural colours - acceptable
- Exposed soil or landscape fabric not permitted
- Rockery with boulders and rock mulch - acceptable




## 7. Poor Plant Material Coverage

- Not Acceptable – Large areas of mulch without shrubs or perennials
- Acceptable – Combination of ornamental grasses, perennials and shrubs to cover mulch bed
- If mulch (wood or rock) is desired along the narrow driveway side from the garage edge to the sidewalk then a minimum of 4 equally spaced shrubs are to be installed in that area



## 8. Driveway Extensions

- Driveways are not permitted to be extended past the garage width
- Walkway containing concrete, brick, stone or other similar products directly adjacent to the driveway and the full length of the driveway is not permitted

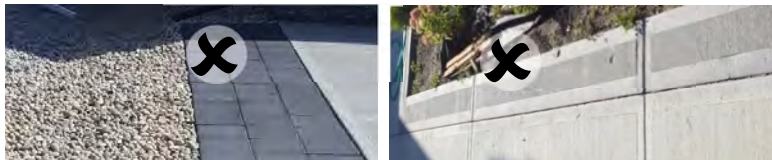

## 9. Poor Landscape Edger Installation

- Wood chips/bark or rock in natural colours – acceptable
- Not level/poor installation/protruding above bed
- Spacing between edger/poor installation / trip hazard
- Plastic, Vinyl or Metal Continuous – Acceptable



## 10. Poor Landscape on Highly Visible Rear Yards


- Yards that back onto roads, stormwater and other high profile locations require landscape treatment
- Poorly designed or constructed garden sheds or greenhouses are not acceptable
- Rear yard consisting of large, vast areas of bare mulch or concrete are not acceptable




## Appendix E – Fence Details

---



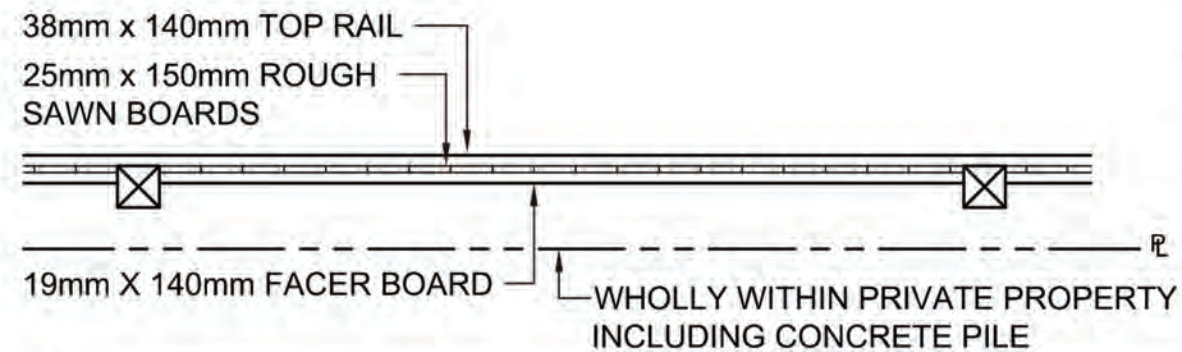


PLAN

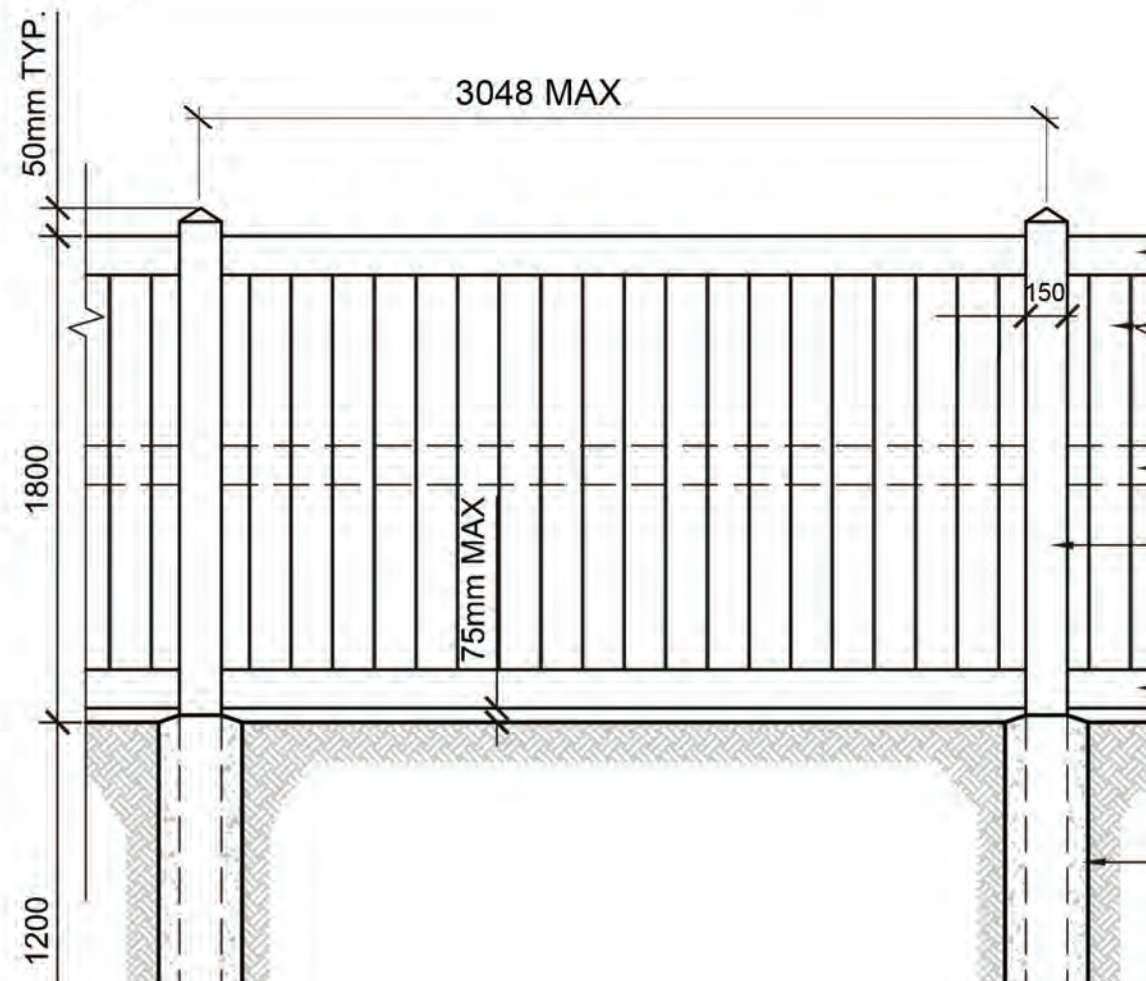

NOTES:

- FENCES INCLUDING THE CONCRETE PILE MUST BE CONSTRUCTED WHOLLY WITHIN PRIVATE PROPERTY.
- FENCES ON PRIVATE PROPERTY SHALL REQUIRE A MINIMUM OF PRESSURE TREATED POSTS AND BOTTOM RAILS. FENCES ON CITY PROPERTY SHALL REQUIRE ALL WOOD MEMBERS TO BE PRESSURE TREATED OR APPROVED EQUAL. ALL WOOD MEMBERS ABOVE GROUND TO BE NON-INCISED.
- ALL NAILS TO BE 60mm SPIRAL GALVANIZED. USE AS REQUIRED TO ENSURE SECURE ASSEMBLY.
- WOOD USED MAY BE LODGEPOLE PINE, FIR, HEMLOCK OR SPRUCE, DEPENDANT ON AVAILABILITY AT TIME OF CONSTRUCTION.
- ALL STAIN TO BE AS PER LANDSCAPE ARCHITECT. APPLY 2 COATS AS PER MANUFACTURERS SPECIFICATIONS. COLOUR TO BE DETERMINED BY LANDSCAPE ARCHITECT. STAIN BOARDS ALL FOUR SIDES PRIOR TO CONSTRUCTION.
- PRESSURE TREATED POSTS TO BE TREATED WITH A SOLUTION OF PENTACHLOROPHENOL AND PETROLEUM TO CSA-080.
- PROPERTY LINE OFFSET DIRECTION VARIES. REFER TO PLAN.
- ALL DIMENSIONS IN MILLIMETERS.

- 38mm x 140mm TOP RAIL
- 25mm x 150mm THICK ROUGH SAWN BOARDS - GAP TO BE Ø OF ONE NAIL
- 38mm x 140mm MIDRAIL
- 150mm x 150mm PRESSURE TREATED POST
- 38mm x 140mm BOTTOM RAIL. SET 50mm FROM FINISHED GRADE
- 30MPa 300mm Ø CONCRETE PILE

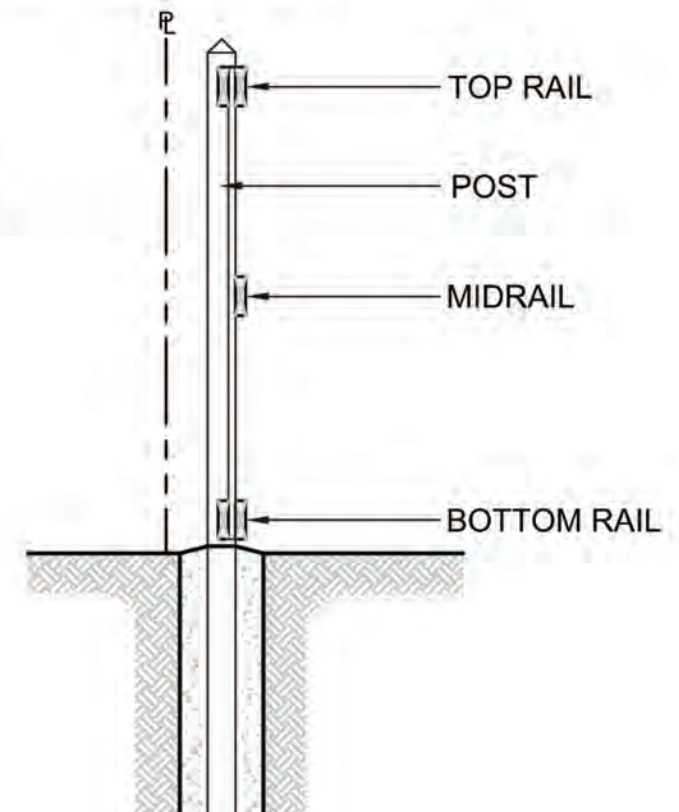

**PARKSIDE**  
AT GLENRIDDING


COLOUR:

Mushroom Fields by Cloverdale Paints  
(Weather One Designer Selections  
Colour Code EX216)

**WOOD SCREEN FENCE DETAIL**

SCALE:NTS



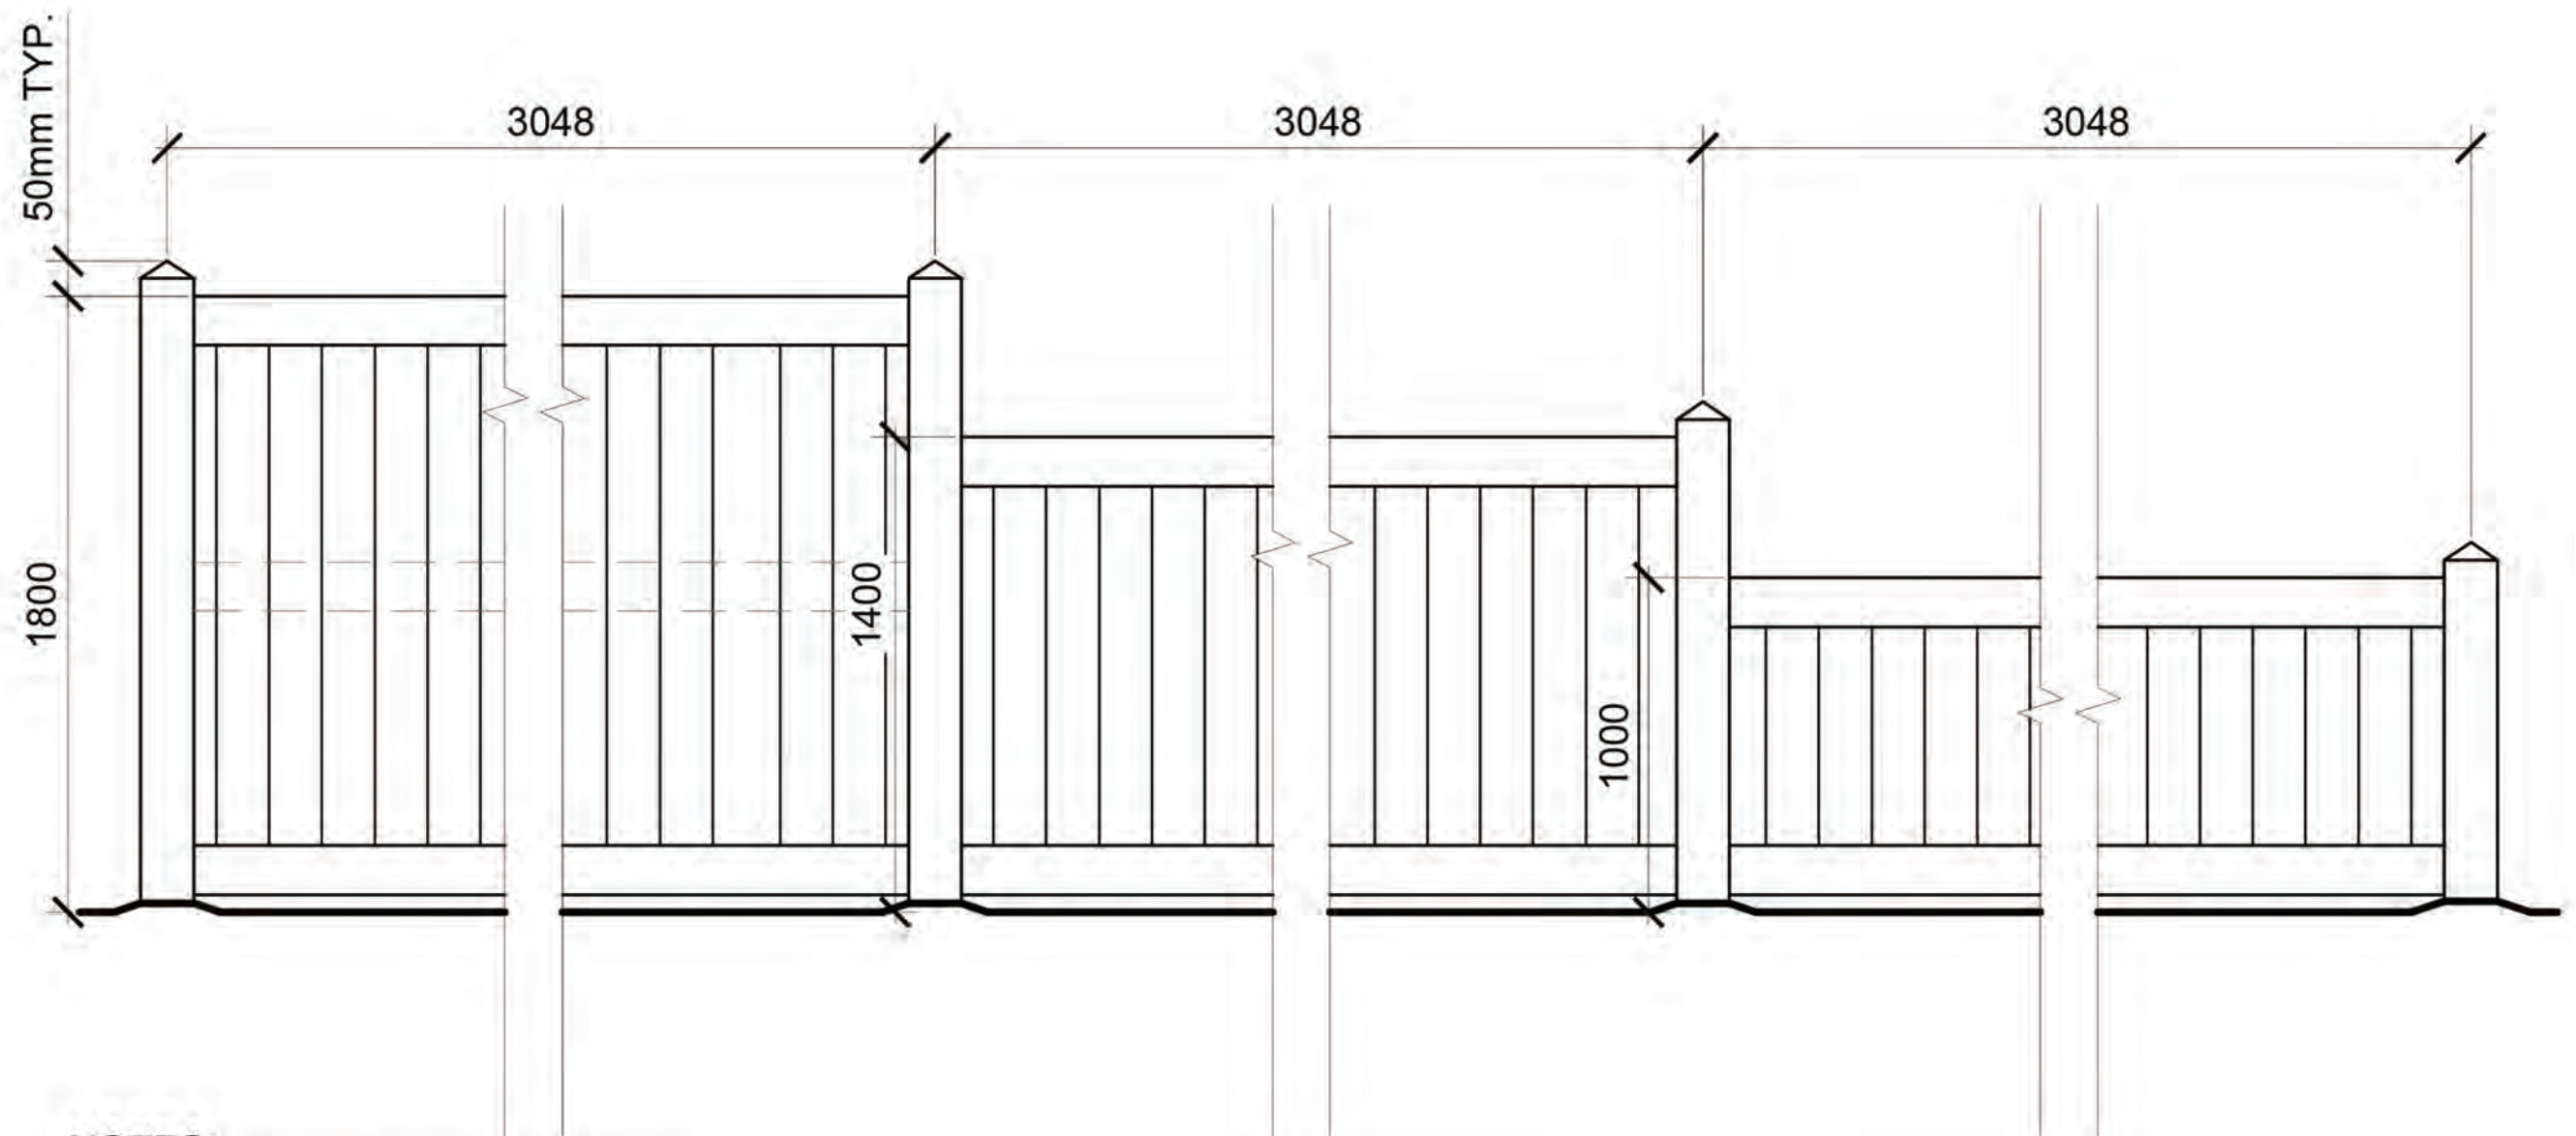

**NOTES:**

- ALL DIMENSIONS IN MILLIMETERS
- TO BE CONSISTENT WITH TYPICAL WOOD SCREEN FENCE

**COLOUR:**

Mushroom Fields by Cloverdale Paints  
(Weather One Designer Selections  
Colour Code EX216)

**FRONT YARD STEPDOWN WOOD SCREEN FENCE DETAIL**

**SCALE:NTS**

## Appendix F – Column Details

---



## Appendix G – Address Plaque

---

